
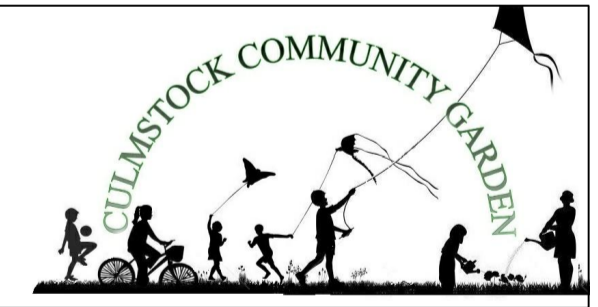


Culmstock Community Garden

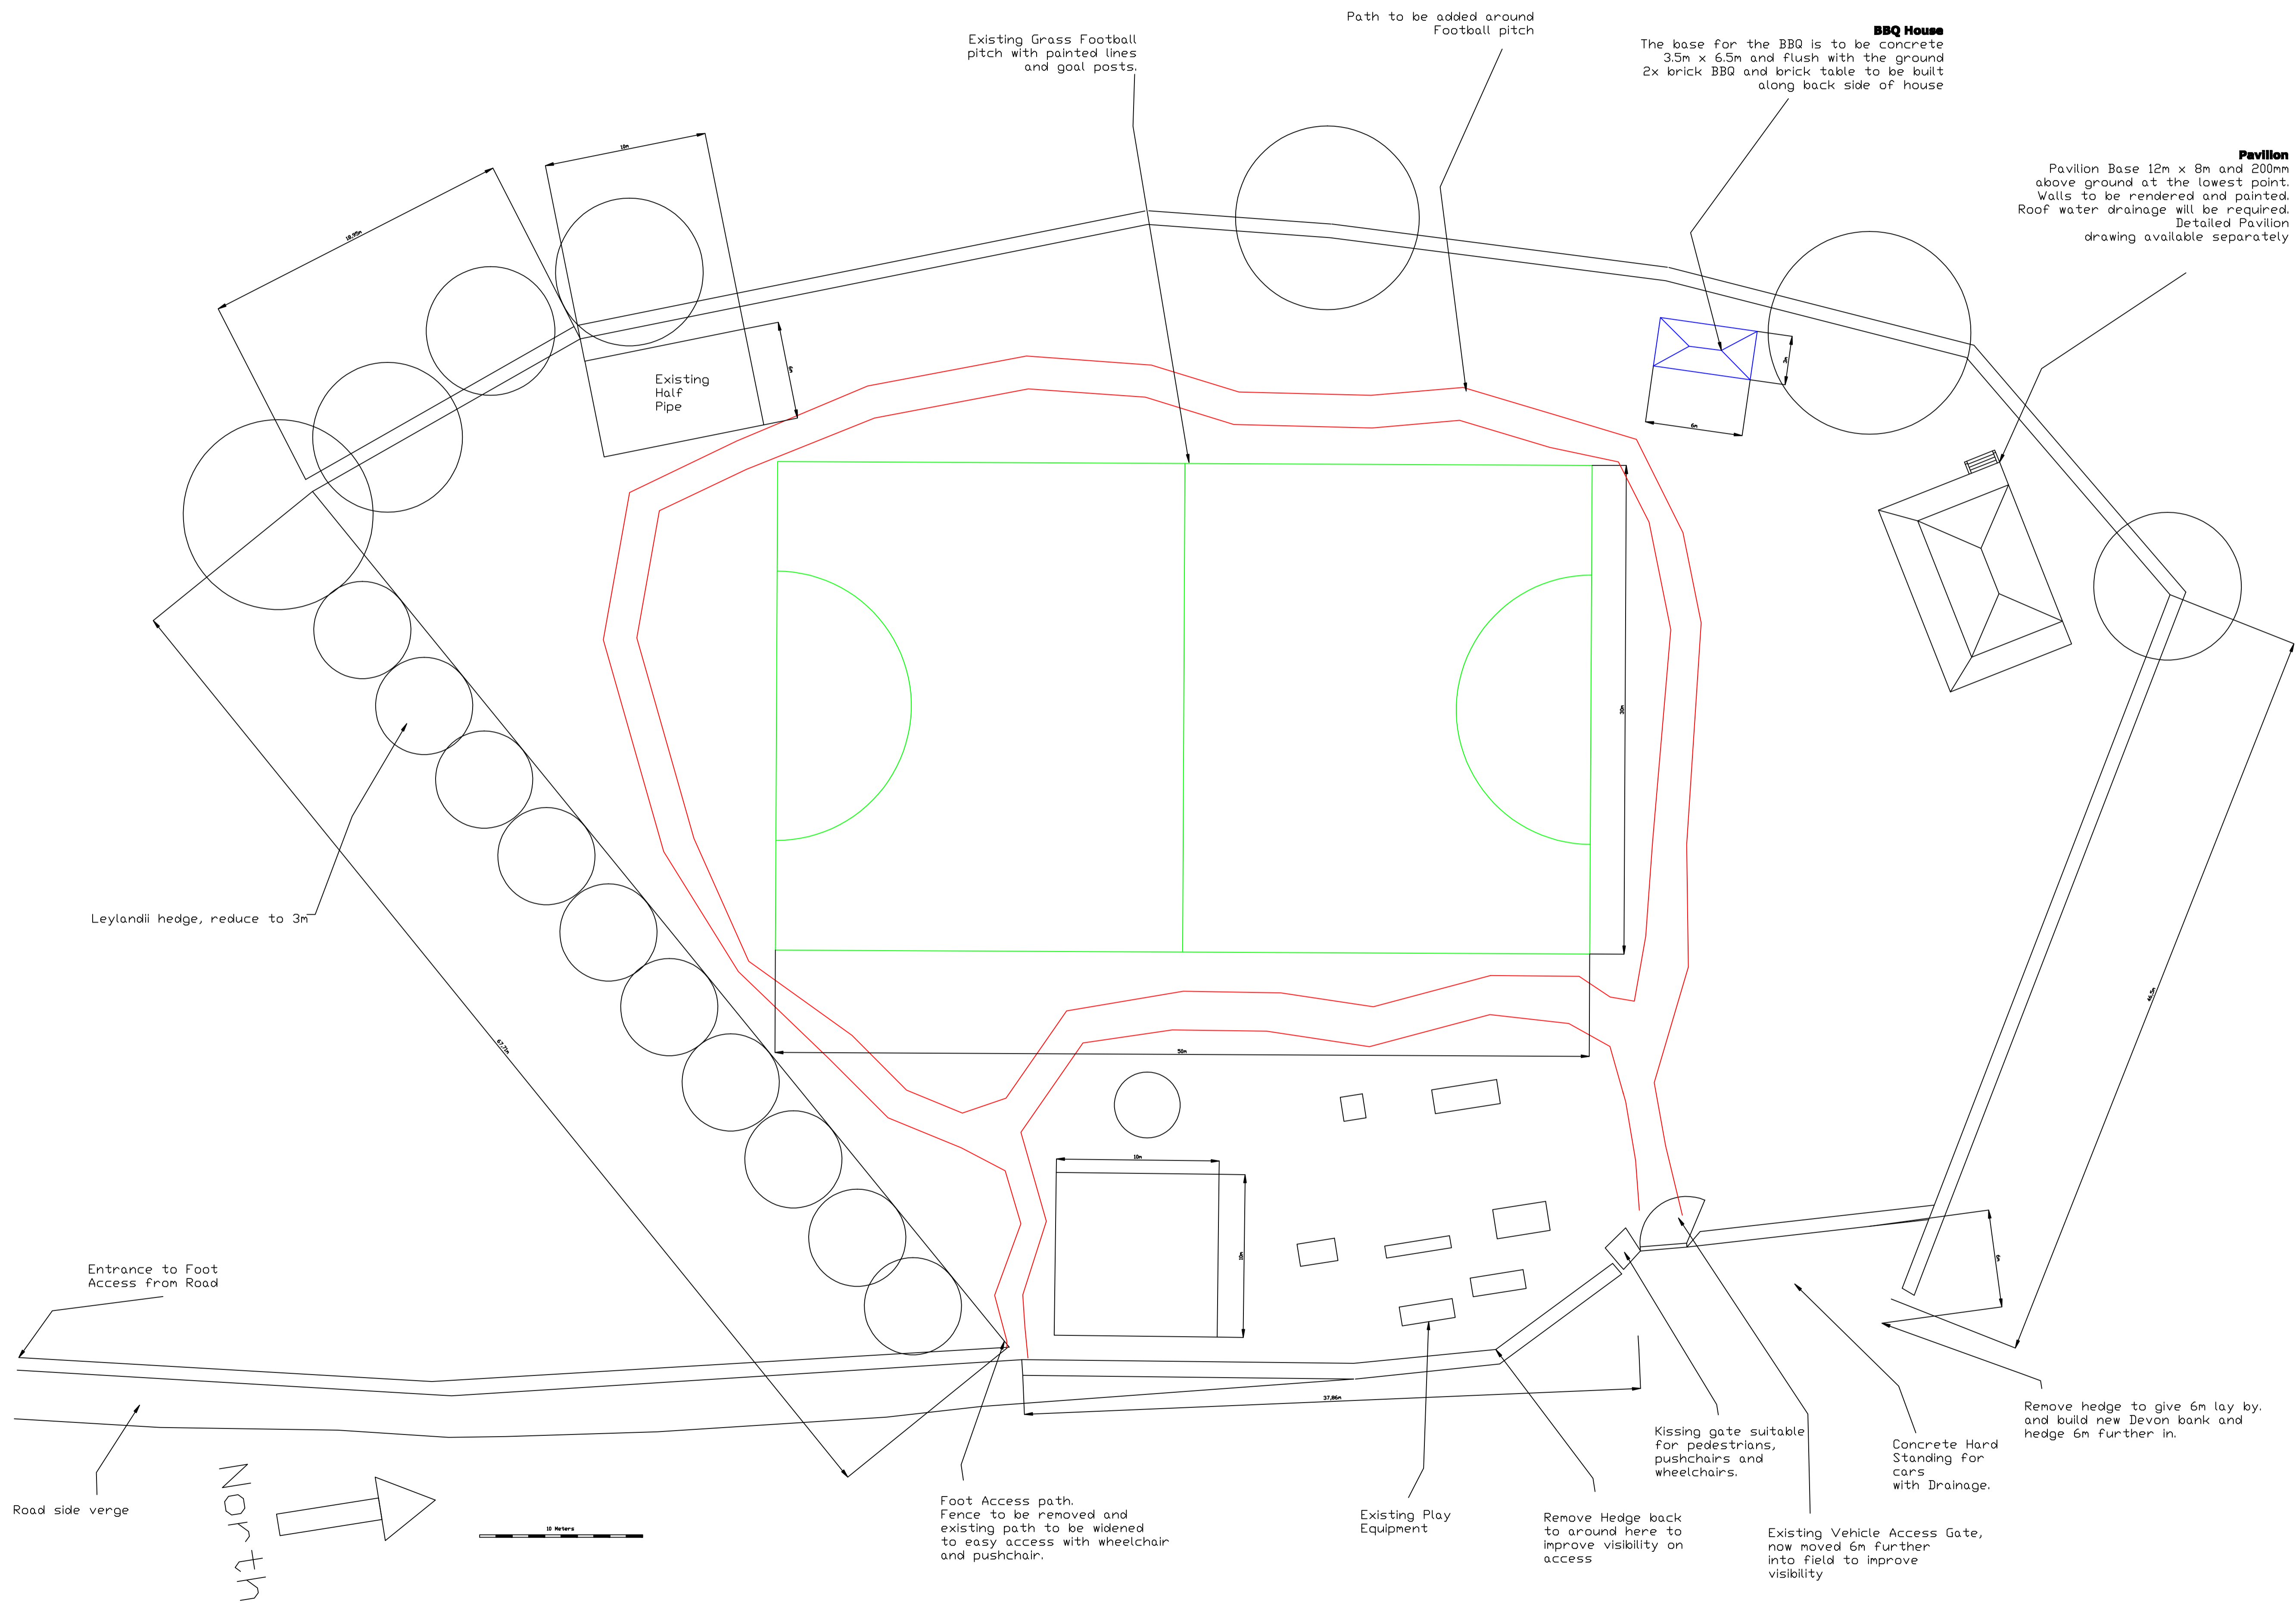

Site Address

Culmstock Playing Field
Hunters Road
Culmstock
Devon EX15 3HH

Drawing

Proposed Site Plan

Drawn From Survey

Scale 1:200

Feb 2014

DWG No.CCG/2-14/3